





PG1 & PG1B

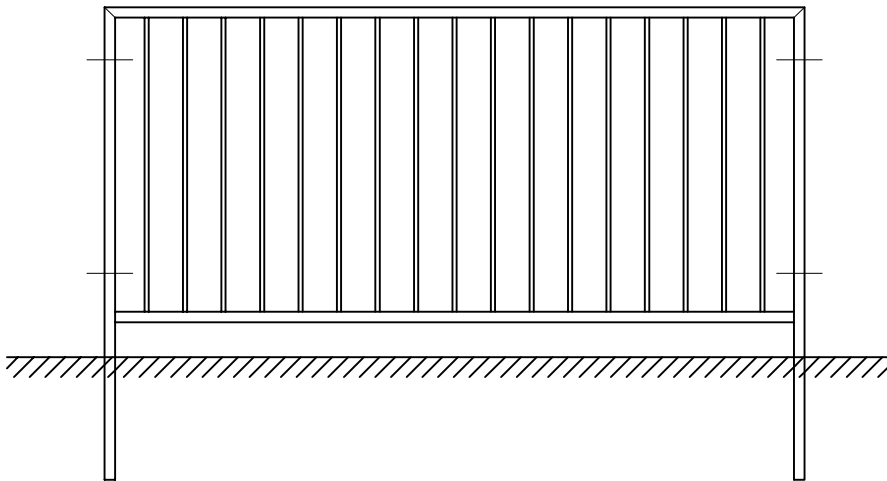

TOP JOINT MITRED

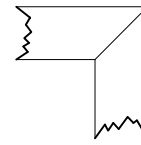

PG2 & PG2B

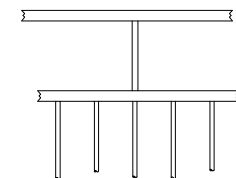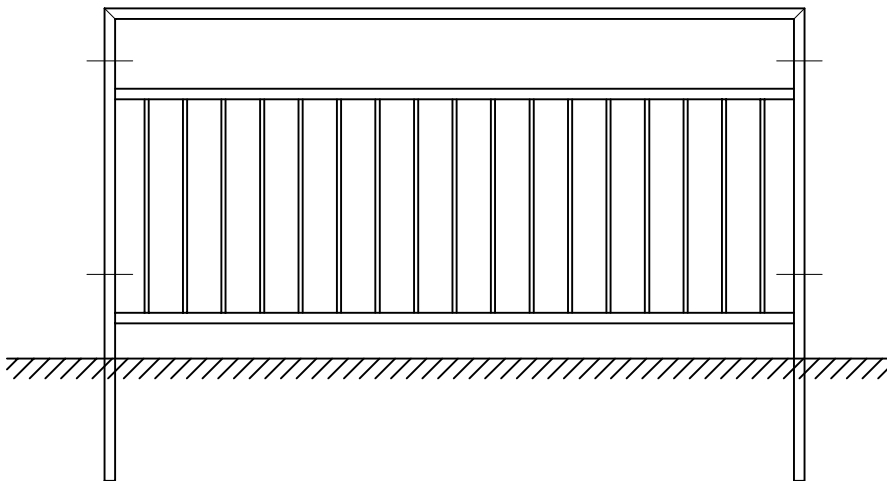

"ANTI SAG BAR"
(BETWEEN TOP HORIZONTALS)
OPTIONAL EXTRA
SPECIFY IF REQUIRED

CODE	HEIGHT	OVERALL LENGTH	BAR CENTERS
PG1	900	2000	110
PG1B	900	2000	110
PG2	900	2000	110
PG2B	900	2000	110

PEDESTRIAN GUARDRAIL SPECIFICATIONS			
CODE	HORIZONTAL RAILS	VERTICAL INFILL	END POSTS
PG1	50x30x2.6 RHS	Ø12	50x30x3 RHS
PG1B	50x30x2.6 RHS	Ø16	50x30x3 RHS
PG2	50x30x2.6 RHS	Ø12	50x30x3 RHS
PG2B	50x30x2.6 RHS	Ø16	50x30x3 RHS

FINISH: HOT DIP GALVANISED TO BS EN ISO 1461 OR
GALVANISED AND POLYESTER POWDER COATED
RAKED & RADIUSSED PANELS AVAILABLE



TITLE

PEDESTRIAN
GUARDRAILING

SCALE N.T.S	
DRAWN PED	DATE 05 JAN 06
DRG No. TD-4001-02 REV. .	