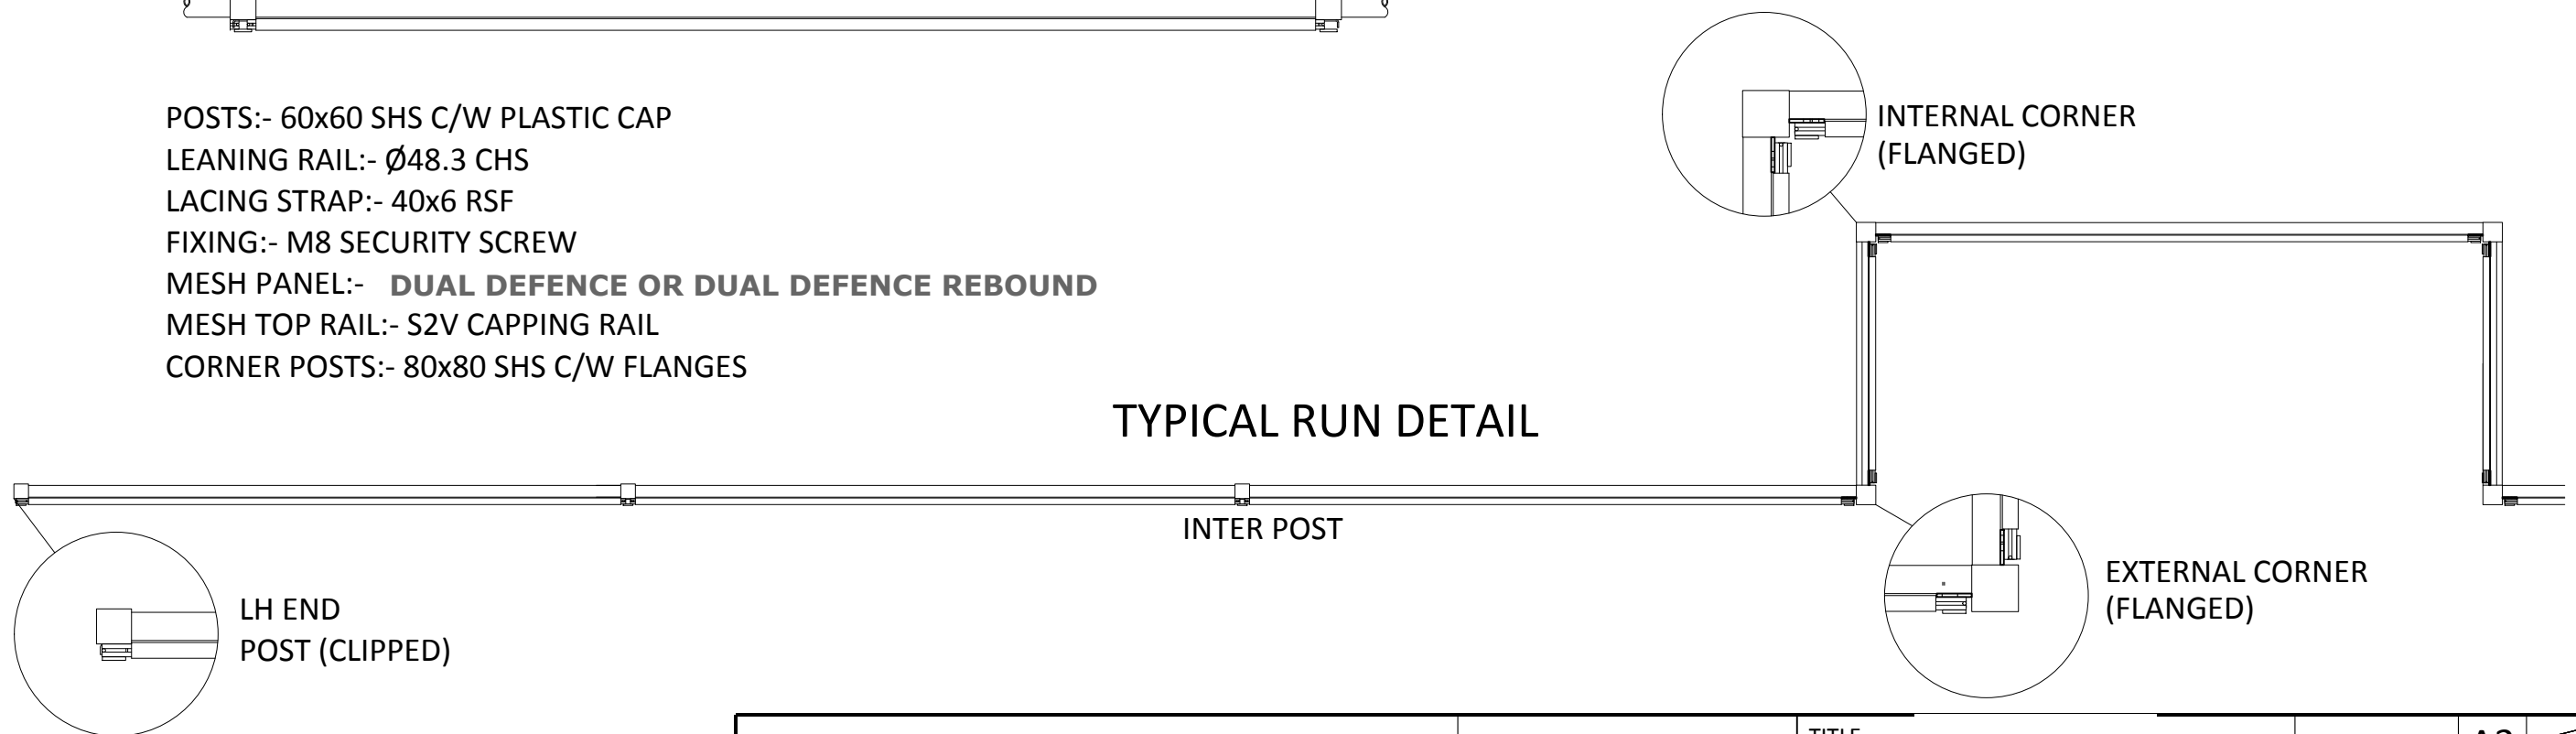

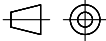


- POSTS:- 60x60 SHS C/W PLASTIC CAP
- LEANING RAIL:- Ø48.3 CHS
- LACING STRAP:- 40x6 RSF
- FIXING:- M8 SECURITY SCREW
- MESH PANEL:- **DUAL DEFENCE OR DUAL DEFENCE REBOUND**
- MESH TOP RAIL:- S2V CAPPING RAIL
- CORNER POSTS:- 80x80 SHS C/W FLANGES

TYPICAL RUN DETAIL



	Almec Fencing 6 - 8 North Road Burslem Stoke on Trent ST6 2BS	TITLE Spectattor Rail		SCALE N.T.S	A3	
		CLIENT	ORDER No.	DRAWN PED	DATE	
					22 OCT 14	
		DRG No.	REV.			